



THE BOROUGH OF BLACKBURN WITH DARWEN
(FOOTPATH 30 BLACKBURN)
(TEMPORARY CLOSURE) ORDER 2015

NOTICE is hereby given that the Blackburn with Darwen Borough Council, proposes to make the above Order under Section 14(1)(a) of the Road Traffic Regulation Act 1984 to allow United Utilities to carry out urgent repairs to a waste water pipe at Woolridge Playing Fields

The effect of the Order will be to prohibit any persons from using the footpath described in the Schedule below.

There is an alternative route described in the schedule below.

The Order will come into force on Thursday 19th November 2015 and shall continue in force for a period of six months or until the works are completed whichever is the earlier.

Any queries concerning the closure should be made by telephoning Capita (on behalf of Blackburn with Darwen Borough Council) on 01254 – 273525

DATED this 12th day of November 2015

David Fairclough, Director of HR Legal and Corporate Services
Town Hall, BLACKBURN, BB1 7DY

Footpath/Bridleway	Length affected
Footpath 30 Blackburn	<p>Footpath 30 Blackburn at SD 68303 30298 marked A in a North Westerly direction for approximately 188m to SD 69203 30447 marked B and shown by a bold solid line.</p> <p>During the closure of footpath 30 Blackburn there is an alternative route in place from SD 68276 430225 marked C in a North Westerly direction for approximately 240m to SD 68203 30447 marked B and shown by a dashed line.</p>

PLEASE READ PLAN WITH ACCOMPANYING NOTICE

KEY

REFERENCE LETTER

PROW TO BE CLOSED

UNAFFECTED PROW

ALTERNATIVE ROUTE

D	1	2	
---	---	---	---	---	---	---	---	---	---	----	----	-----

**Footpath 30
Blackburn**


TEMPORARY CLOSURE ORDER

PUBLIC RIGHTS OF WAY



LORRAINE MELLODYE A3

EDR-001_LM 1

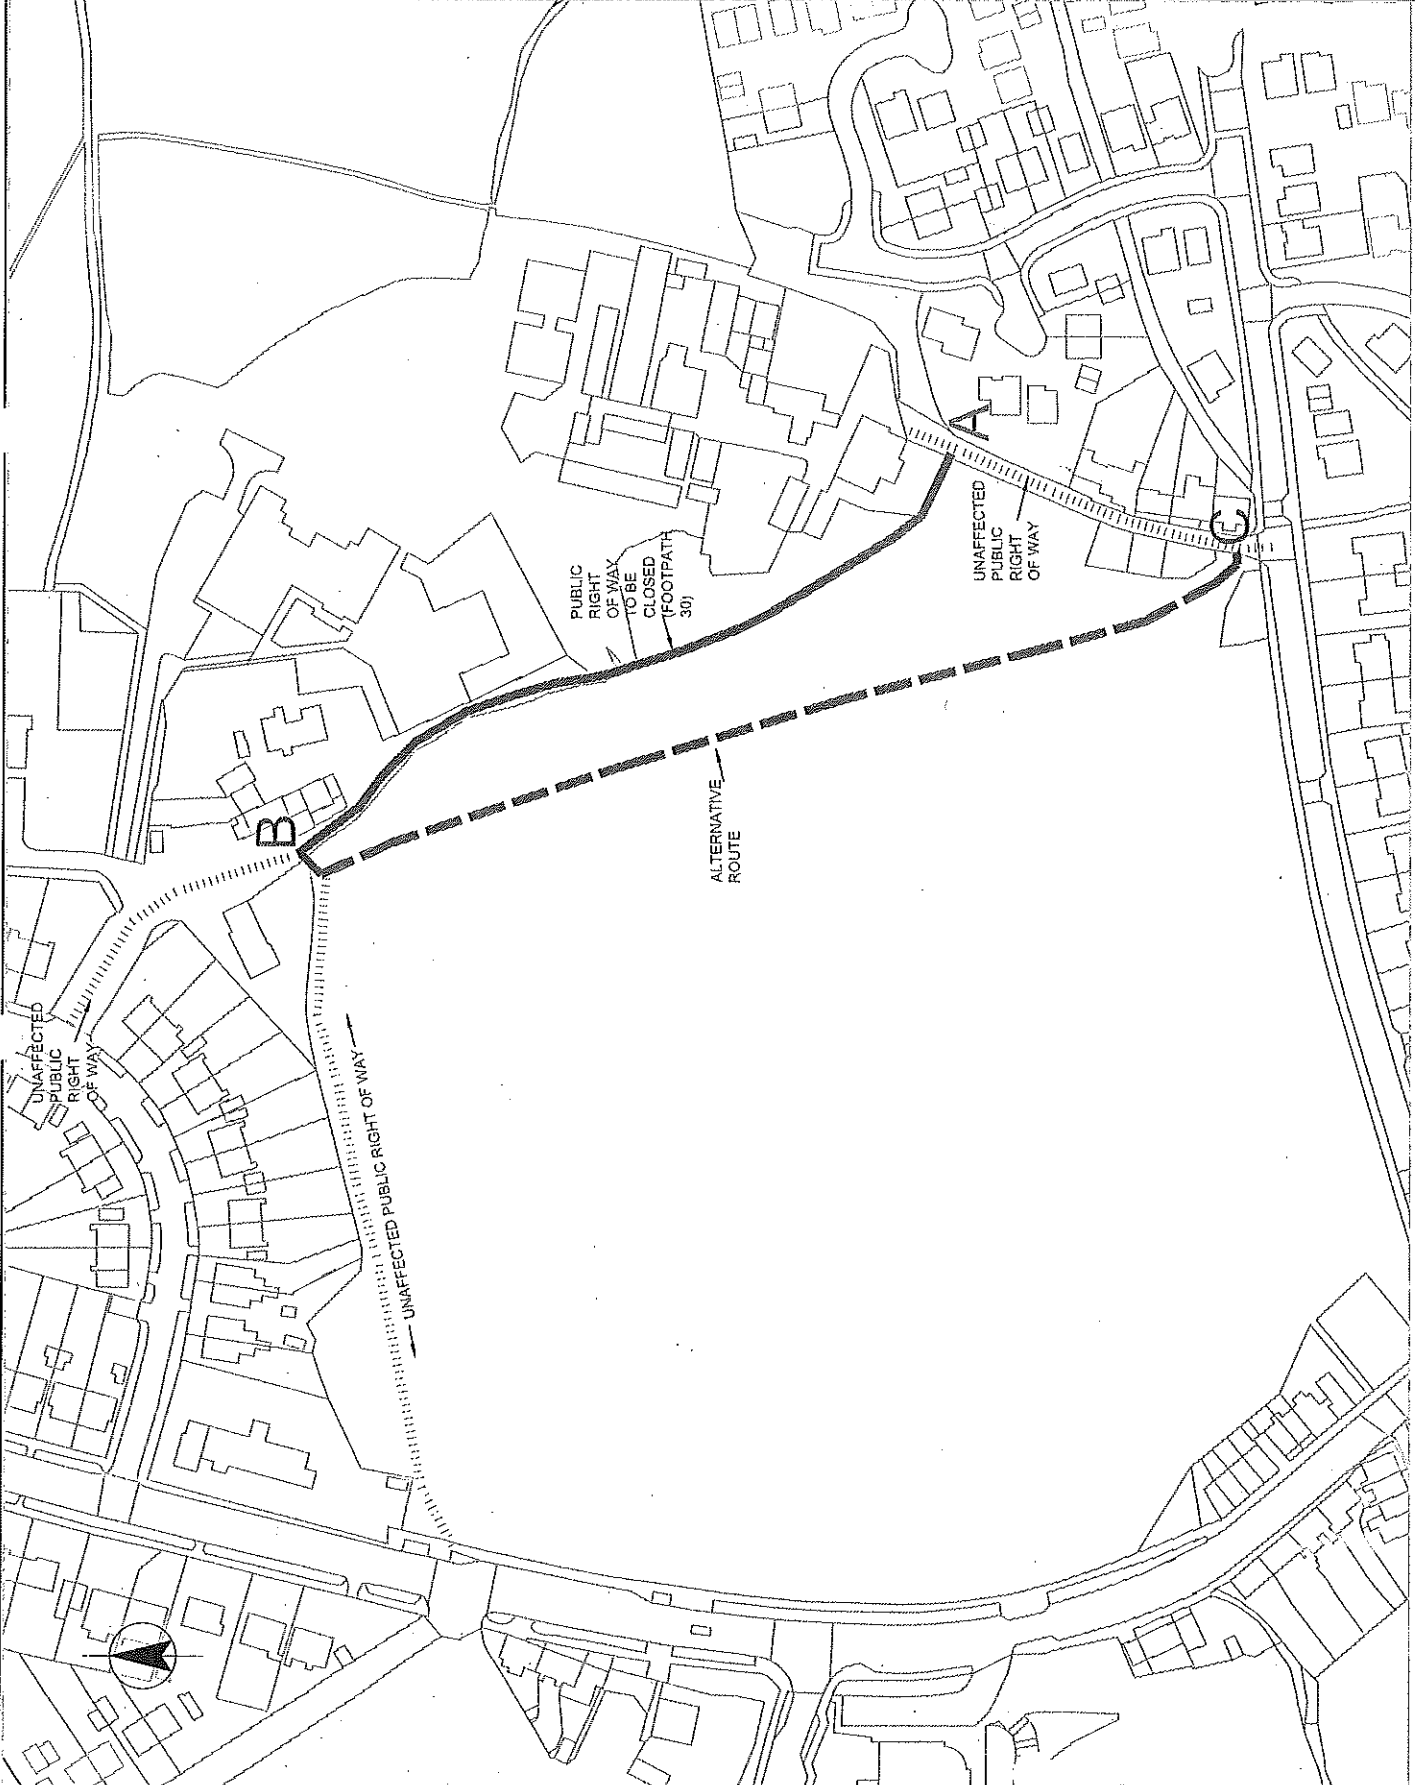

SCALE 1:2000
SITE PLAN
SCALE 1:2000